




**Streetlight Poles**

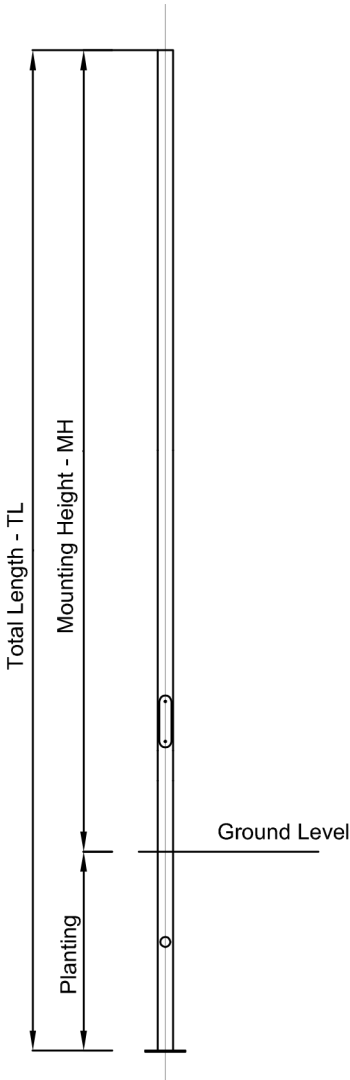

**Straight**

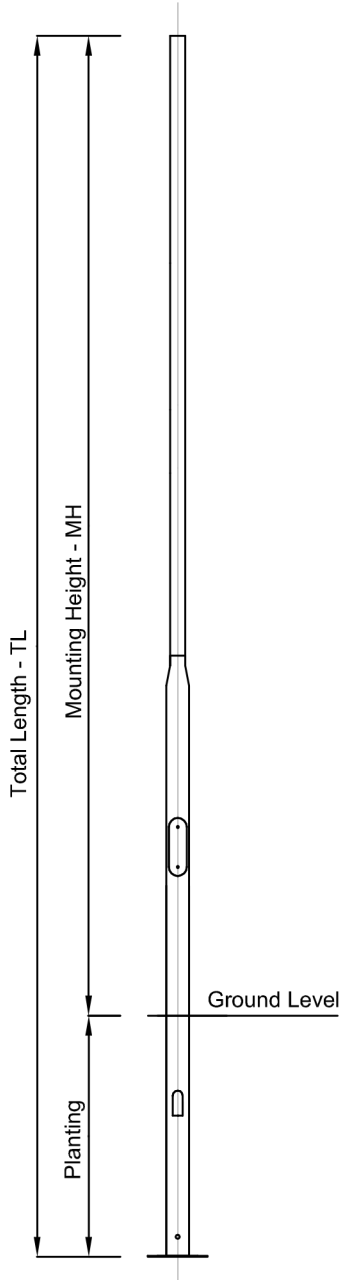

**Stepped (Parallel Tapered)  
1 Reduction**

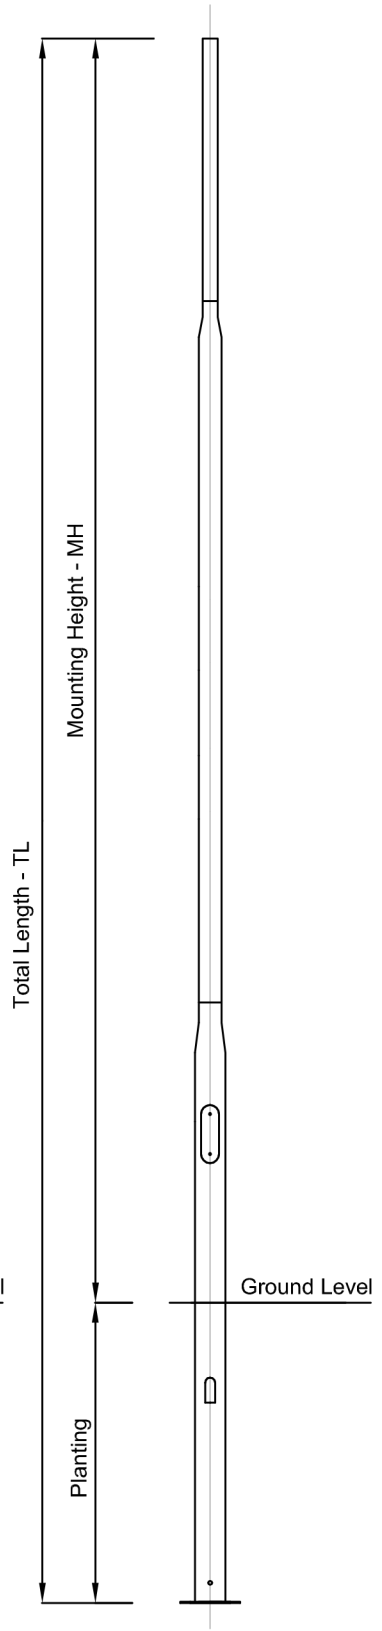

**Stepped (Parallel Tapered)  
2 Reductions**

	<b>Total Length - TL</b>	<b>Mounting Height - MH</b>	<b>Planting</b>
<b>Straight</b>	1.0m - 6.0m	0.5m - 5.0m	0.5m - 1.0m
<b>Stepped (1 Reduction)</b>	3.0m - 9.2m	2.5m - 8.0m	0.5m - 1.2m
<b>Stepped (2 Reductions)</b>	8.2m - 17.0m	7.0m - 15.0m	1.2m - 2.0m