


# Streetlight Poles - Stepped - 1 Reduction Buried

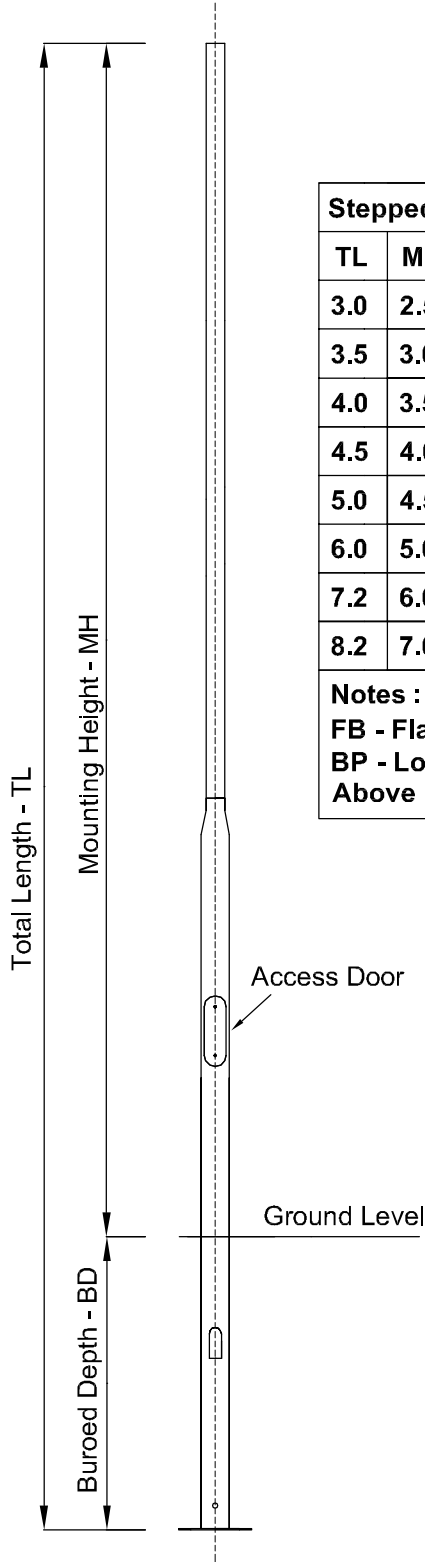

Stepped - 1 Reduction							
TL	MH	BD	Bot dia	Mid dia	Top dia	Base Plate	Gland Plate
3.0	2.5	0.5	114	-	76	FB	Yes
3.5	3.0	0.5	114	-	76	FB	Yes
4.0	3.5	0.5	114	-	76	FB	Yes
4.5	4.0	0.5	114	-	76	FB	Yes
5.0	4.5	0.5	114	-	76	FB	Yes
6.0	5.0	1.0	114	-	76	FB	Yes
7.2	6.0	1.2	114	-	76	BP	Yes
8.2	7.0	1.2	127	-	76	BP	Yes

**Notes :**  
**FB - Flat bar welded to bottom of pole**  
**BP - Loose base plate c/w hookbolts & nuts**  
 Above configurations are Subject to application of Pole