


**Streetlight Poles -  
Stepped - 2 Reduction  
Buried**

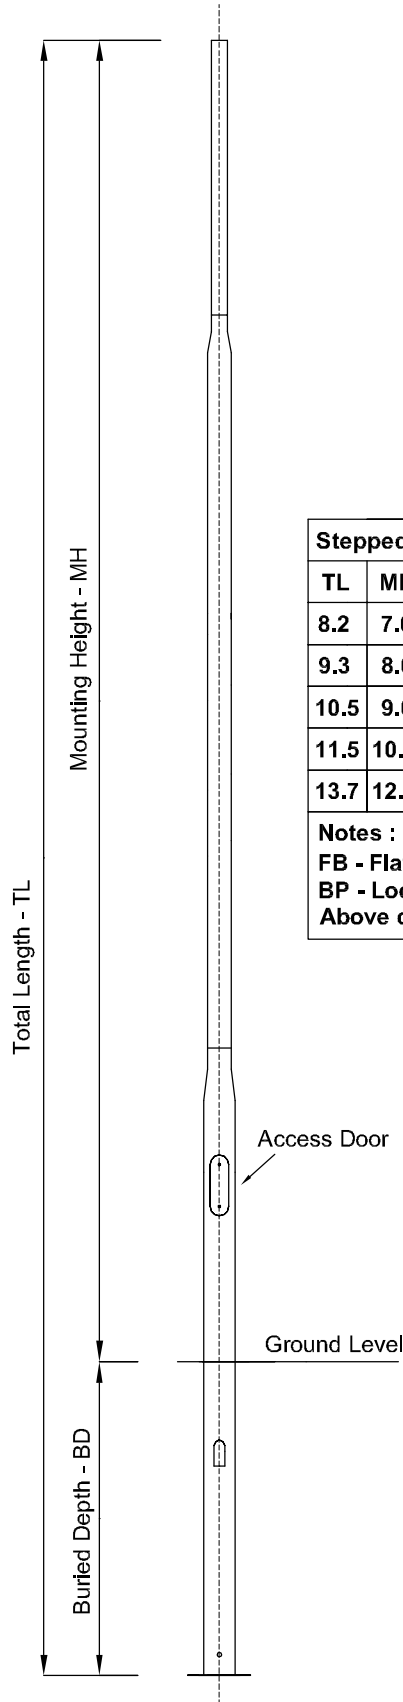

Stepped - 2 Reductions							
TL	MH	BD	Bot dia	Mid dia	Top dia	Base Plate	Gland Plate
8.2	7.0	1.2	127	89/114	76	BP	Yes
9.3	8.0	1.3	127	89/114	76	BP	Yes
10.5	9.0	1.5	127	114	76	BP	Yes
11.5	10.0	1.5	139	114	76	BP	Yes
13.7	12.0	1.7	152	114	76	BP	Yes

**Notes :**  
**FB - Flat bar welded to bottom of pole**  
**BP - Loose base plate c/w hookbolts & nuts**  
**Above configurations are Subject to application of Pole**